

CONVENTIONS C.A.R.E.

Community Assistance by Responsible Events



LEAVE IT BEHIND. MAKE A DIFFERENCE.

Do you CARE? We do.

The Massachusetts Convention Center Authority believes in community, both inside its convention centers and in the diverse neighborhoods of historic Boston, where needs are sometimes great.

By donating useable materials to our **Conventions C.A.R.E.** program, you'll be helping scores of non-profit organizations throughout the city and the region. Not only will your materials be put to good re-use, but you'll be cutting back on your event's environmental impact by diverting waste from local landfills. Plus, it saves you the time and expense of shipping unneeded goods back home. The MCCA already recycles and donates abandoned property. With your help, we can do even more.

It's easy. At the conclusion of your show, look for the bright blue bins spread around the show floor at "**Product Donation Stations**" during the breakdown of your event. The bins are marked with the

"**CONVENTIONS C.A.R.E.**" logo. Then, simply leave your clean, useable, non-perishable donations in the bin. They can include:

- office products
- building products
- medical supplies
- convention bags
- furniture
- clothing
- non-perishable food
- toiletries

We'll take over the rest, arranging the assignment and transport of your donations. We'll also track and report these donations to show management.

The program supports several local non-profits, directly benefiting some of the neediest residents in our community. By working together, the MCCA, our partners and you can show Boston charities that responsible events care.

IN PARTNERSHIP WITH:

F R E E M A N



Brede EXPOSITION SERVICES

If you're interested in donating or to learn more, please visit the MCCA exhibitor services desk or contact your exhibitor services representative: exhibitorservices@massconvention.com or (617) 954-2230

Yankee Dental Congress

January 29-31, 2010

Boston Convention & Exhibition Center

Exhibit Halls A&B - Level 0


CONVENTIONS C.A.R.E. DONATION STATIONS ARE MARKED BELOW.

*= Last In / First Out Booths

COLUMNS LEGEND
Applies to perimeter spider columns only.
Columns, 4'-9" dia. Columns, 2'-10" dia.
Columns, 3'-6" dia.
Applies to partial spider columns at E&W sides of hall.
CEILING HEIGHT LEGEND
Ceiling Height is 35'-9"
Clear on the east and west sides of the Hall.
Center of the Hall.
Varies from 100' at the north end to 96' at the south end.
Underside of Pedestrian Bridge.
19'-6" (NOTE: NO HANGING IS ALLOWED FROM UNDERSIDE OF BRIDGE.)

EXHIBIT HALL FLOOR BOX LEGEND
A1:
(2) 20 AMP - 1P, 120V Duplex Receptacles
(2) 30 AMP - 3P, 208V L21-30 Receptacle
(1) 100 AMP - 3P, 5 Wire, Pin & Sleeve Connector
(10) CAT-6 Cables with 8 Pin Connectors
(1) 2-Strand Multi Mode Optical Fiber Cable with MT-RJ Connectors
(1) 8451 Microphone Tie Cables with Male & Female XLR Connectors
(1) 8281P RG59U Cable with BNC Connectors
(2) 8116 18 AWG Video Cable with BNC Connectors
(1) 3/4" Pipe - Air
(1) 1/2" Pipe - Air
B1:
(2) 20 AMP - 1P, 120V Duplex Receptacles
(2) 30 AMP - 3P, 208V L21-30 Receptacle
(1) 100 AMP - 3P, 5 Wire, Pin & Sleeve Connector
(10) CAT-6 Cables with 8 Pin Connectors
(1) 2-Strand Multi Mode Optical Fiber Cable with MT-RJ Connectors
(1) 8451 Microphone Tie Cables with Male & Female XLR Connectors
(1) 8281P RG59U Cable with BNC Connectors
(2) 8116 18 AWG Video Cable with BNC Connectors
B2:
(3) 400 AMPERE 208/120V 3 Phase, 5 Wire Company Switches
B3:
Raceway for Communications to an IDF Room
B4:
(1) 480v with 200A Company Switch

INFORMATION
PUBLIC TELEPHONES
COAT ROOM
FIRE HORN & STROBE
(CEILING MOUNTED STROBE)
FIRE HOSE CABINET
FIRE EXTINGUISHER
FIRE PULL STATION
WATER FOUNTAIN
MEETING ROOM
SECURITY OFFICE
FREIGHT FREE AISLE
LOADING DOCK
FREIGHT ELEVATOR
BUS STOP
T STOP
METRO
52" PLASMA SCREEN
(72" TO UNDERSIDE)
PARK BENCH (BUILT-IN)
FIRE STROBES (+/- 7'-6" TO UNDERSIDE EXCEPT AT LVL 0)
ATM MACHINE
DEFIBRILLATOR
NOTE: at all Fire Extinguishers, a 4' clear

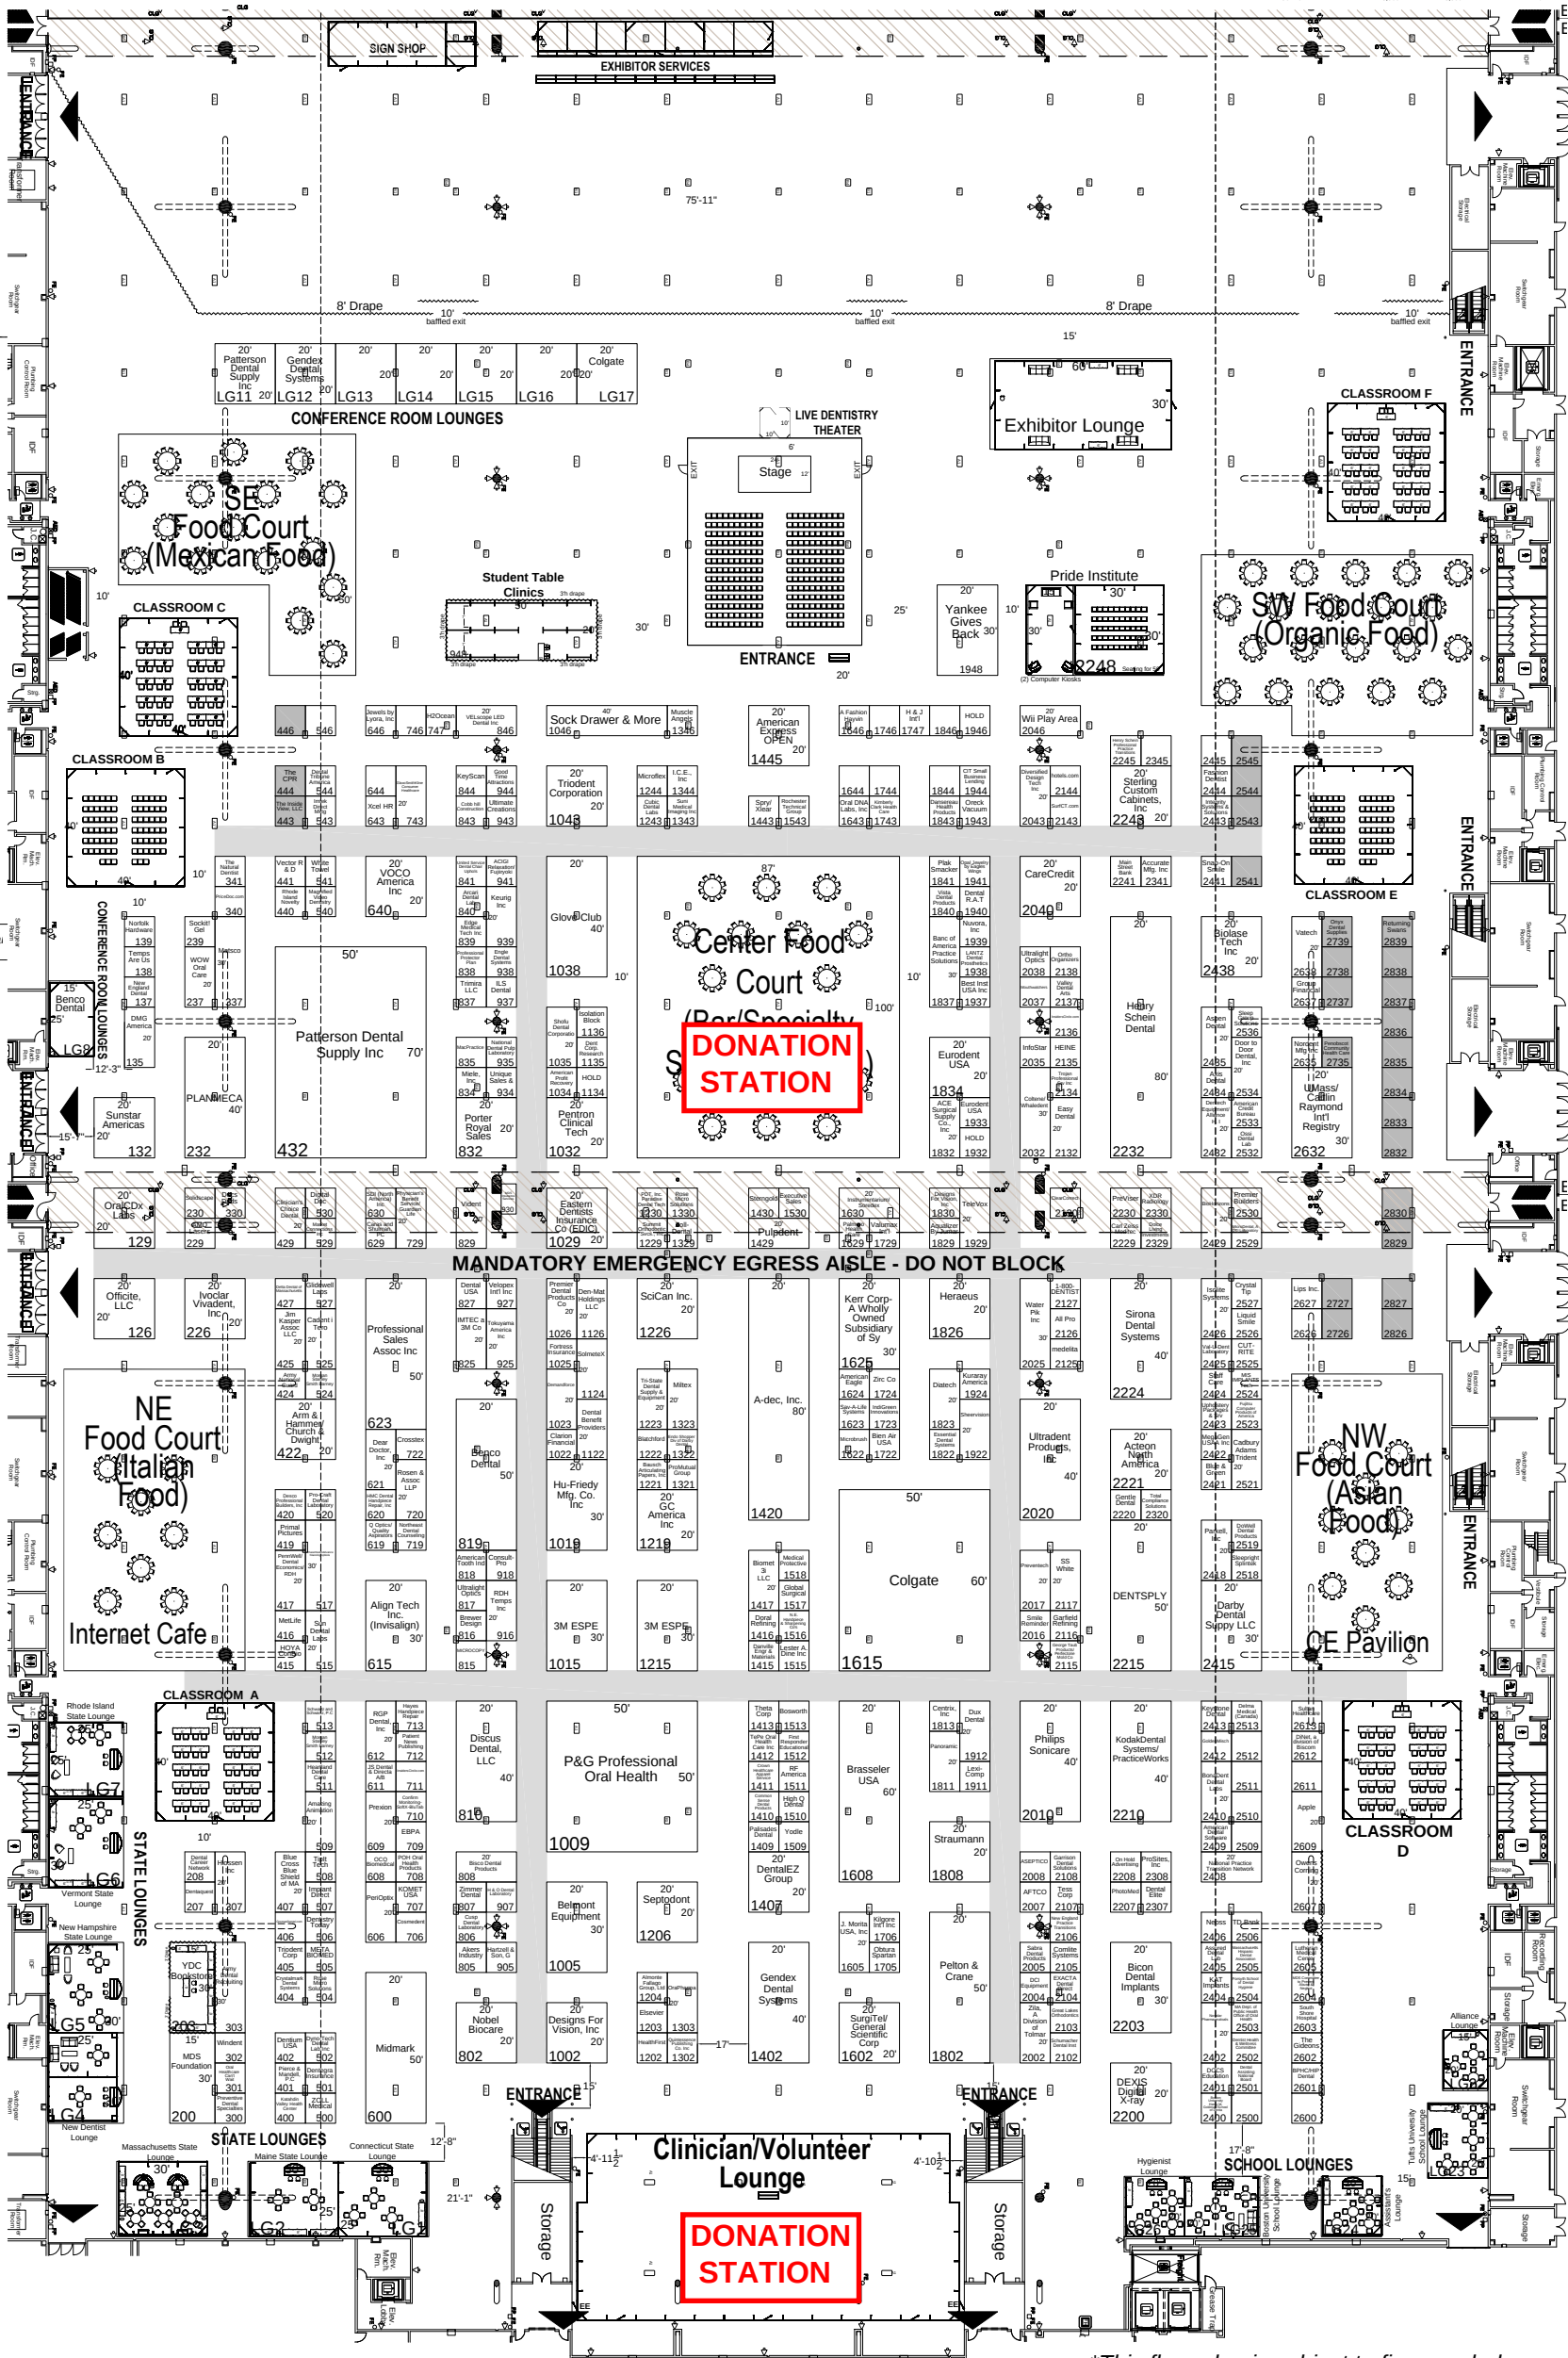

Class Inventory as of 01/19/2010

Dimension	Size	Qty	SqFt	Rented	Available
10'x20'	200	1	200	1	0
10'x20'	375	1	375	1	0
20'x20'	400	9	3,600	2	0
20'x20'	450	2	900	2	0
20'x20'	900	2	1,800	2	0
20'x20'	625	1	625	1	0
20'x20'	750	6	4,500	6	0
Totals:	22	11,300	18	4	

Class Inventory as of 01/19/2010

Dimension	Size	Qty	SqFt	Rented	Available
10'x10'	100	25	2,500	5	20
Totals:	25	2,500	5	20	

Inventory as of 01/19/2010

94% - 82,450 SqFt Rented
6% - 5,600 SqFt Available

Dimension	Size	Qty	SqFt	Rented	Available
5'x10'	50	1	50	1	0
10'x10'	100	301	30,100	263	38
10'x20'	200	62	12,400	62	0
10'x20'	300	6	1,800	6	0
10'x20'	400	1	400	1	0
10'x40'	400	1	400	1	0
20'x20'	400	25	10,000	20	0
20'x20'	600	9	5,400	9	0
20'x20'	800	8	6,400	8	0
30'x30'	900	1	900	1	0
20'x40'	1,000	6	6,000	6	0
20'x40'	1,200	1	1,200	1	0
20'x40'	1,300	1	1,300	1	0
30'x40'	1,800	1	1,800	0	1
40'x40'	1,600	1	1,600	1	0
50'x50'	1,000	1	1,000	1	0
50'x70'	3,500	1	3,500	1	0

*This floor plan is subject to fire marshal approval.



139 Campanelli Drive
Middleborough, MA 02346
Phone: 508.946.8500
Fax: 508.923.1409

Account Executive: Susan Dos Reis
Revision Date: 01.11.09
Rev. # 21
Drawn By: Meghan Morton/cs
Scale: Fit to Page

Disclaimer
Every effort has been made to ensure the accuracy of all information contained on this floor plan. However no warranties, either expressed or implied are made with respect to this floor plan. If the location of building columns, utilities or other architectural components of the facility is a consideration in the construction or usage of an exhibit, it is the sole responsibility of the exhibitor to physically inspect the facility to verify all dimensions and locations.